


JEFFERSON BIKEWAY PRELIMINARY PLAN

APRIL 5, 2010

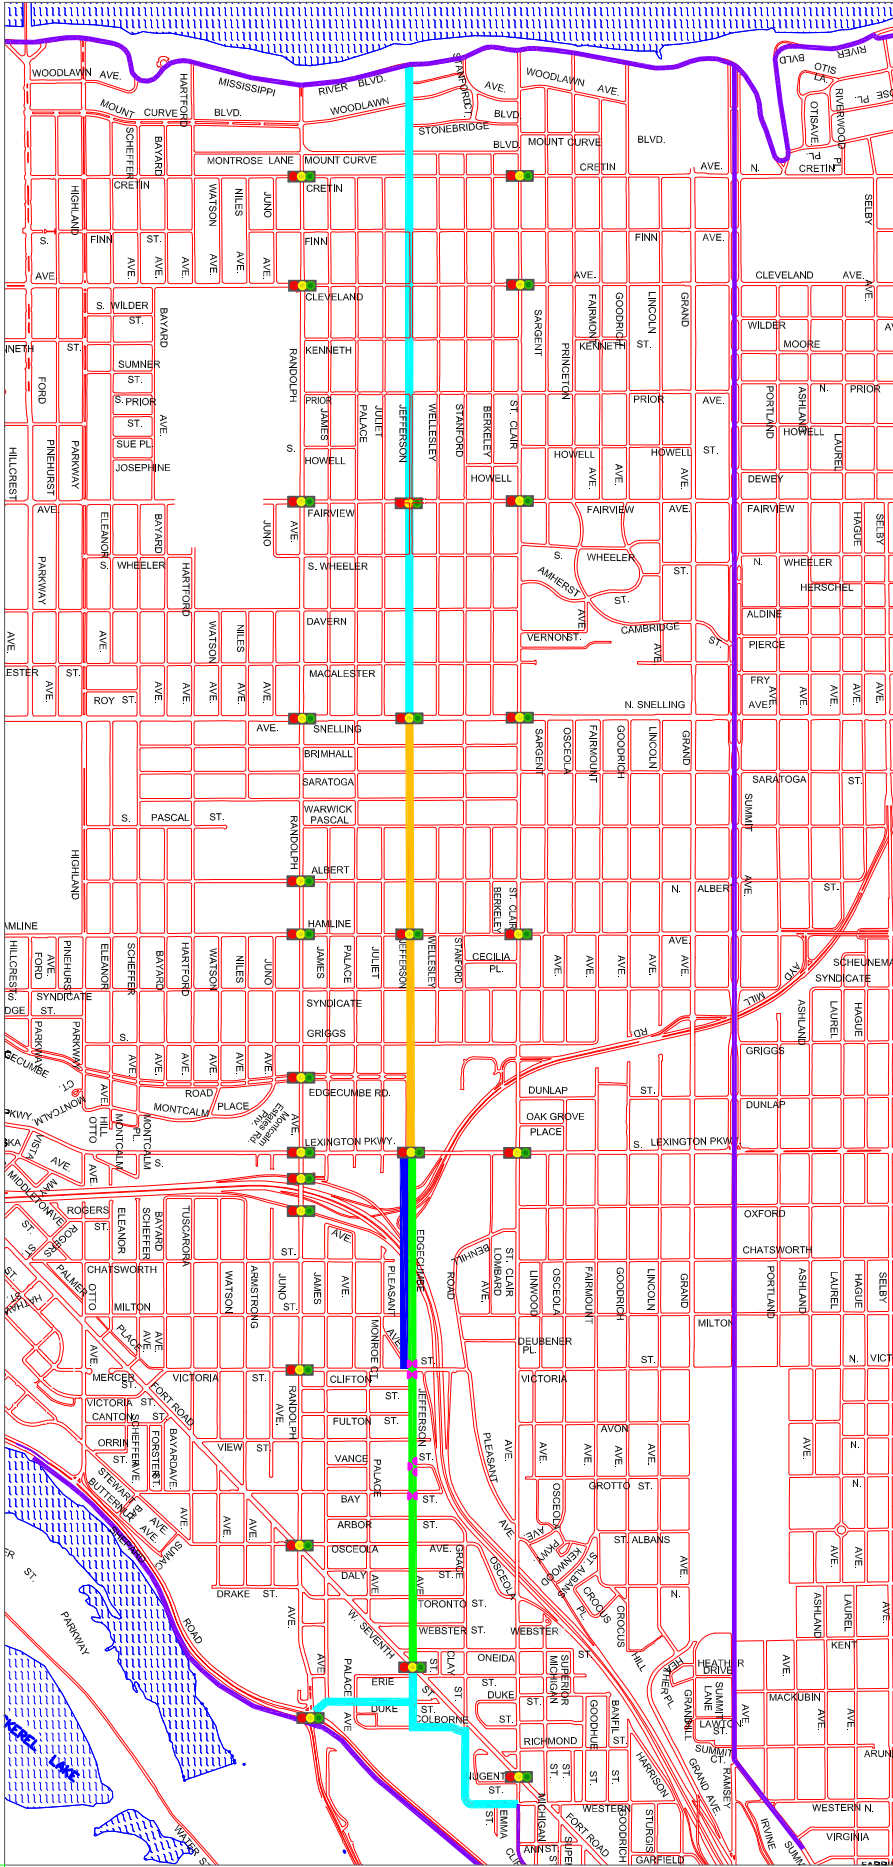

EXISTING ON-STREET BIKEWAY
 SUMMIT AVE.
 MISSISSIPPI RIVER BLVD.
 SHEPARD ROAD
 CLIFF STREET

PROPOSED BIKE BOULEVARD
 MRB - SNELLING
 (DESTINATION/DIRECTIONAL SIGNS; ROUTE MARKER SIGNS)




EXISTING SIGNAL



PROPOSED SHARROWS
 SNELLING - LEXINGTON
 (SIGNS, "SHARROW" PAVEMENT MARKINGS & DYNAMIC SPEED DISPLAY SIGN ONLY)

PROPOSED BIKE LANES & STREET LIGHTING
 LEXINGTON - W7TH

PROPOSED SIDEWALK
 LEXINGTON - VICTORIA

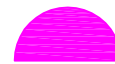

PROPOSED BUMP-OUT
 VICTORIA
 VANCE
 BAY

BLVD



PROPOSED BIKE BOULEVARD
 DUKE, COLBORNE,
 GRACE, WESTERN
 (SIGNS & "BIKE BLVD" PAVEMENT MARKINGS ONLY)